


Map of  
FOUNTAIN GLEN No 3

Being a resubdivision of Blocks 6, 7, and 8, and Lot B, Fountain Glen recorded in Book 7, Page 112 of Maps. Also a subdivision of a portion of Lot 29, Lucas Tract, recorded in Book 6, Page 221, Misc. Rec. Also a subdivision of Lot A, Fountain Glen No. 2, recorded in Map Book 7, Page 173. Also of the north-easterly twenty-five feet of Lots 5 and 6, Block N, Santa Fe Tract, recorded in Book 18 Page 17, Misc. Rec. And a subdivision of the North-easterly 25 feet of Lot 12, Lucas Tract August 30<sup>th</sup> 1905, Thos. H. James, C. E. - Scale 1 inch = 50 feet  
In the City of Santa Monica

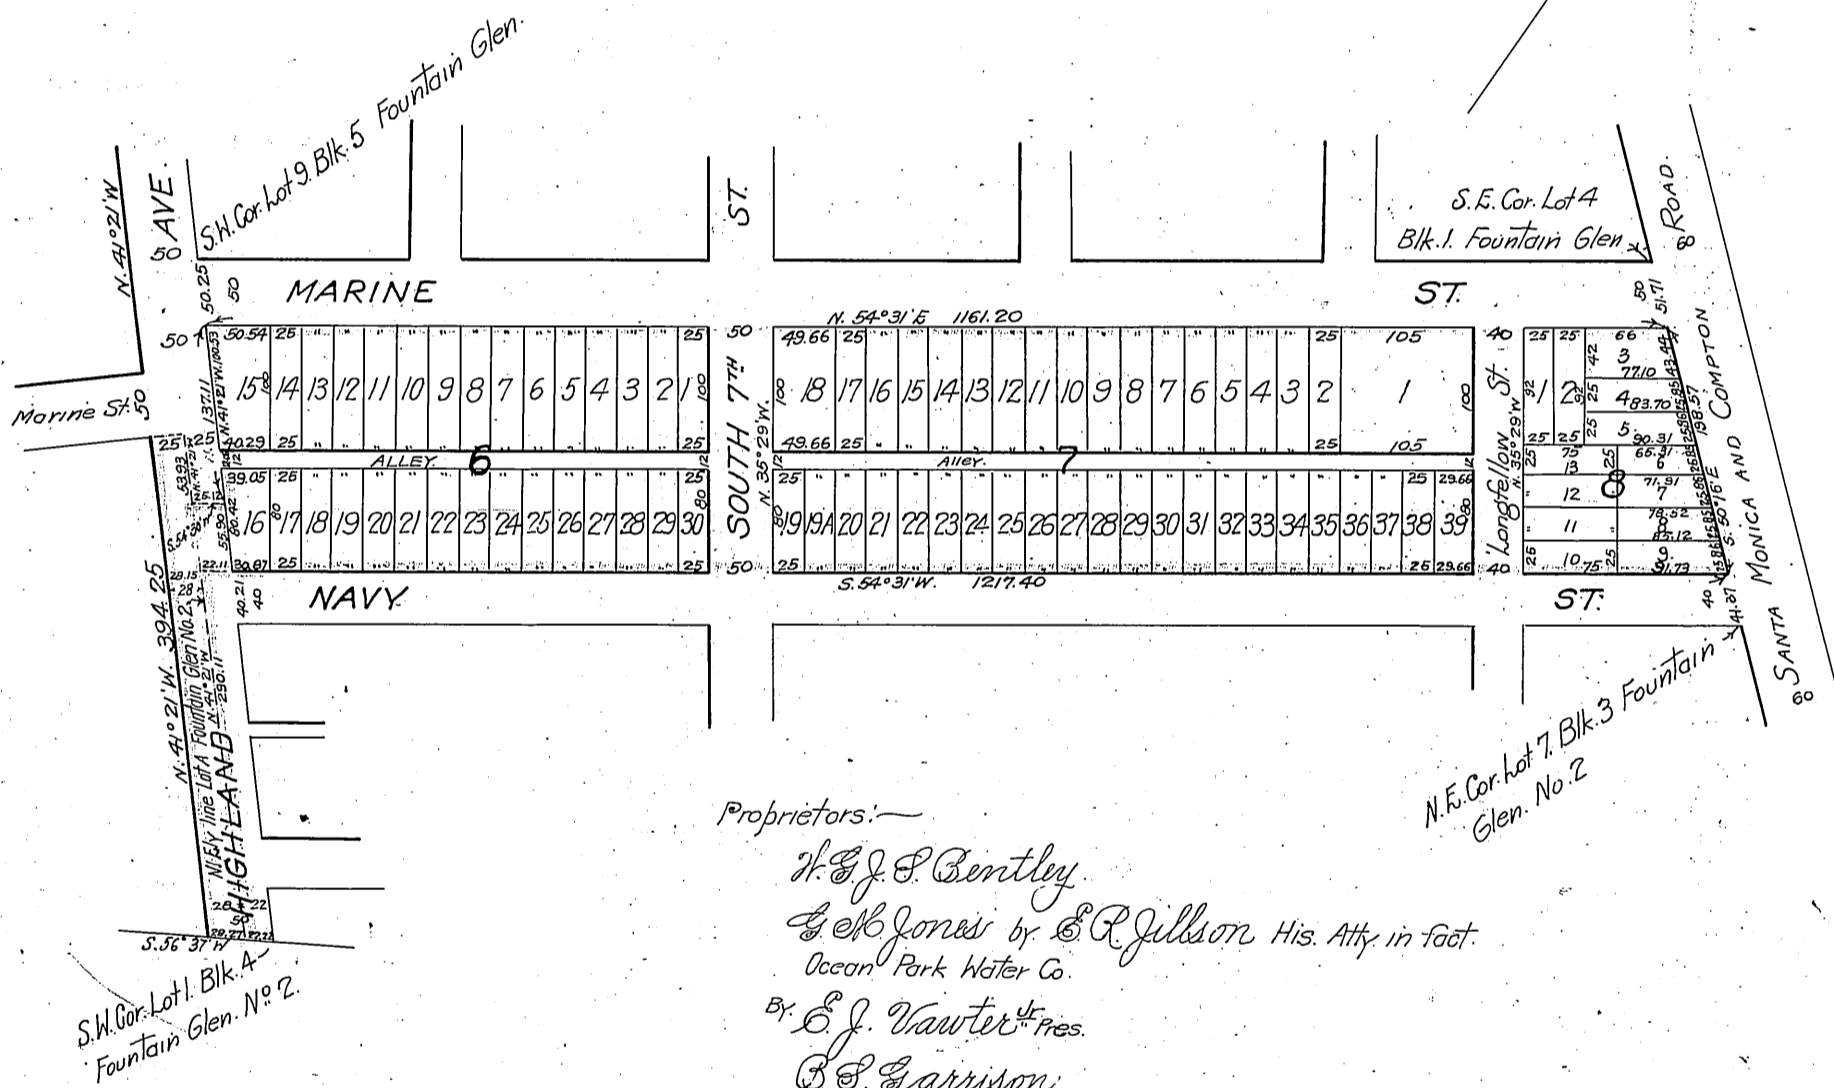

Proprietors:—

H. J. Bentley  
G. E. Jones by E. R. Gillson His. Atty. in fact.  
Ocean Park Water Co.  
By E. J. Vawter Jr. Pres.  
B. S. Garrison  
Julia A. Garrison.

Recorded Oct 3, 1905  
(Scale reduced to 150'-1")

For lots 3 & 4 Deeded to State ~ E: 125-86, O.R. 40669-76  
Eighth St. changed to Lincoln Blvd. D. 44-15 Ord. 358  
For lots 5 & 6 Deeded to State ~ E: 125-92, O.R. 40794-356

~~1962~~ SH 10

21-B-6  
Sht. 21, A-328

Camp  
H.C.T.